



Front - South Elevation

1 : 200

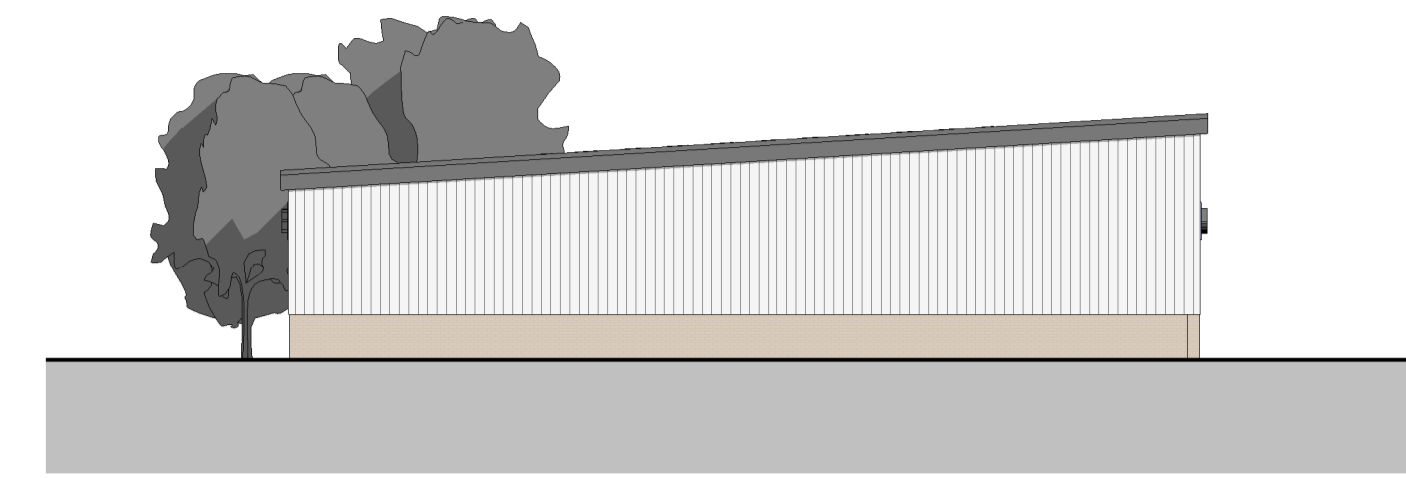


Side - West Elevation

1 : 200

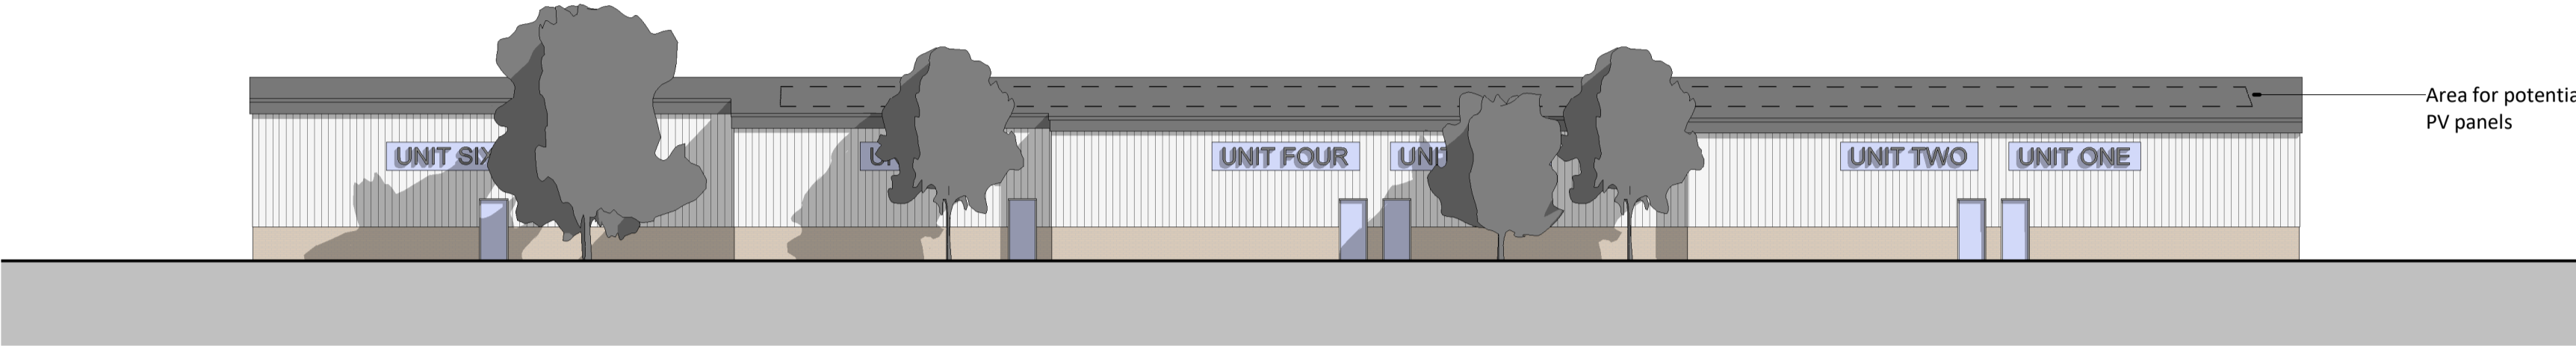


Rear - North Elevation

1 : 200

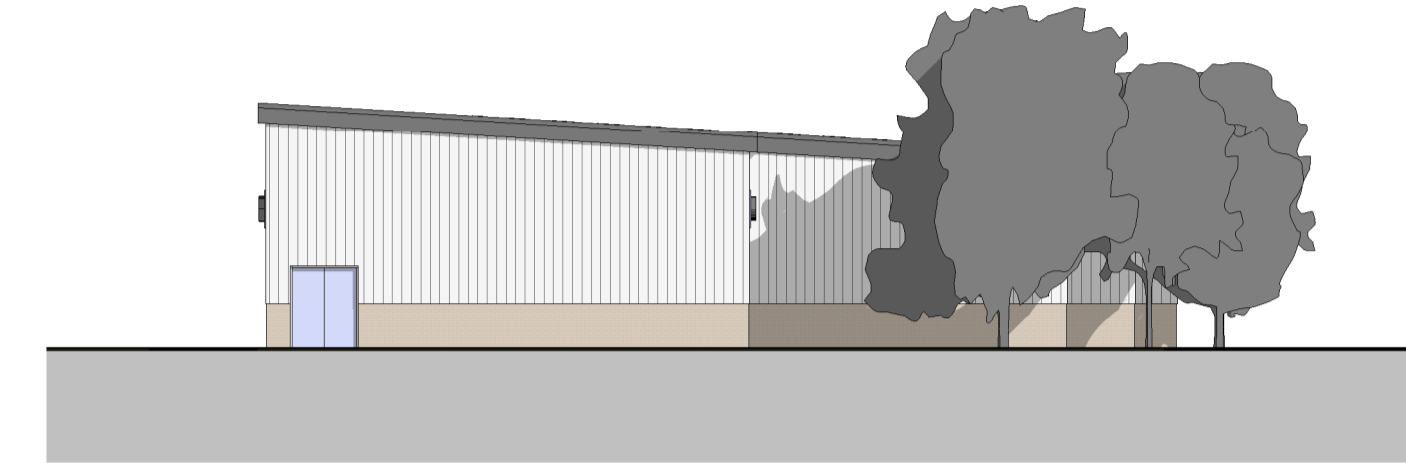


Side - East Elevation

1 : 200

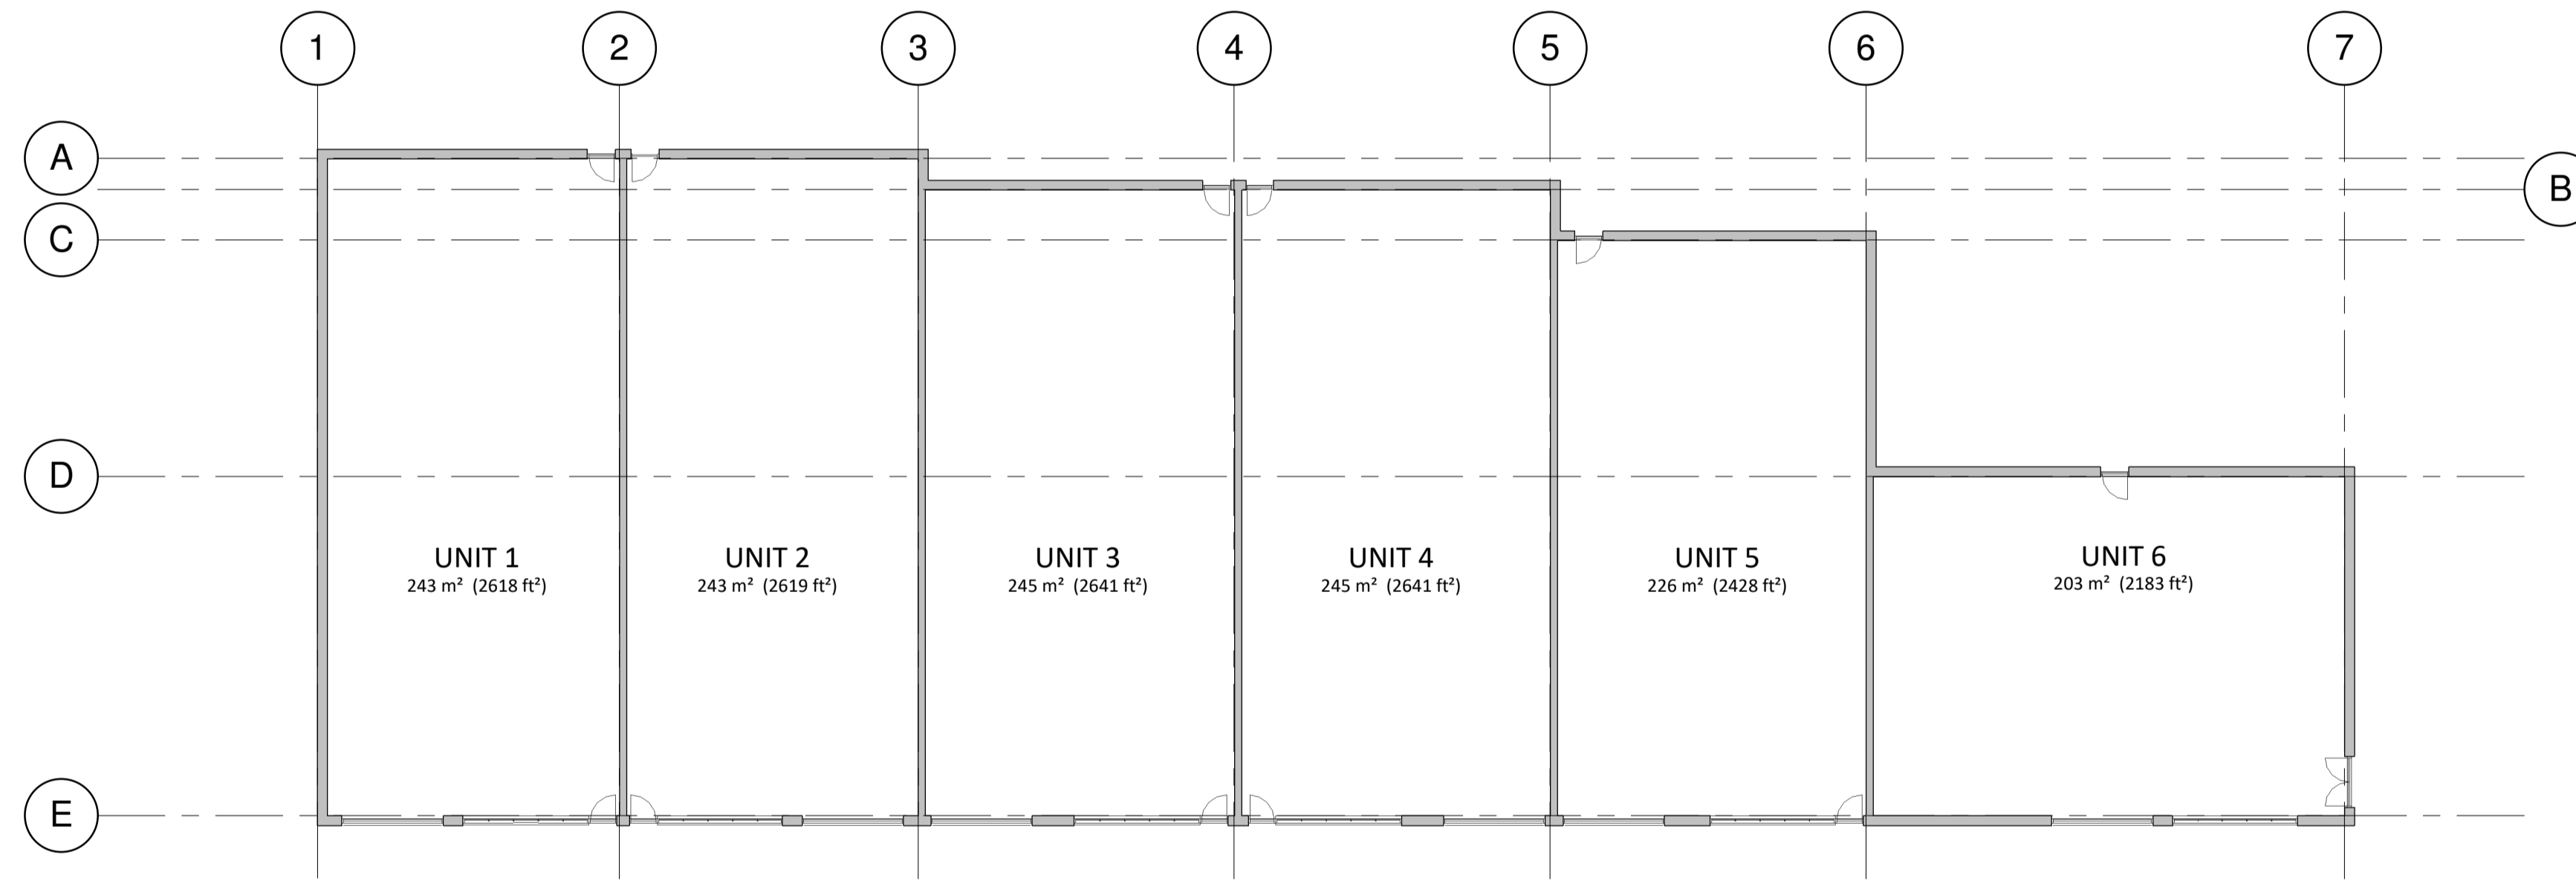


Ground Floor Plan

1 : 200

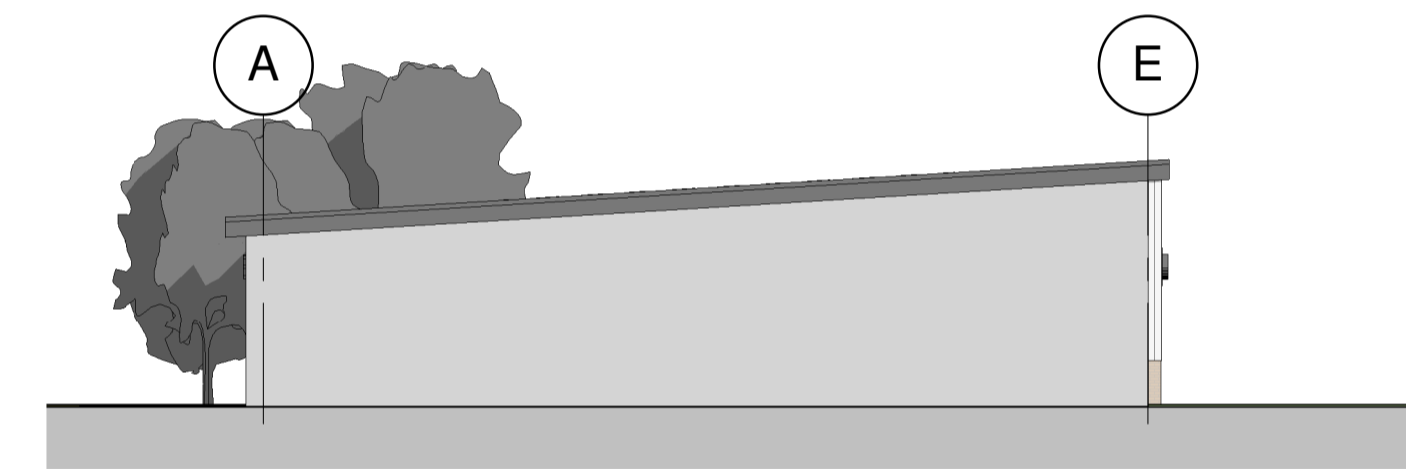


AA

1 : 200

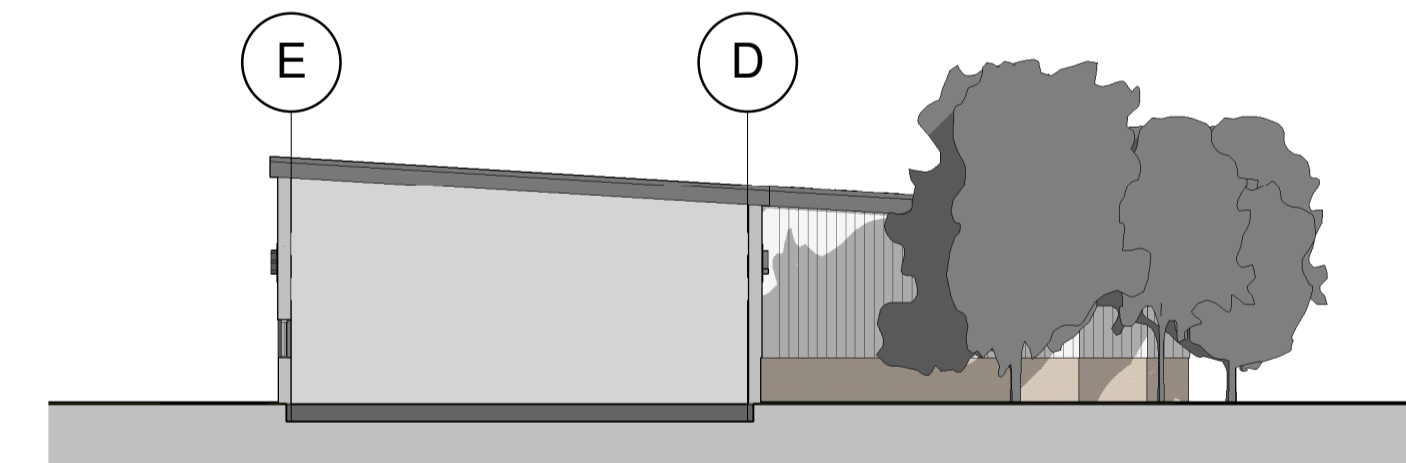

BB

1 : 200

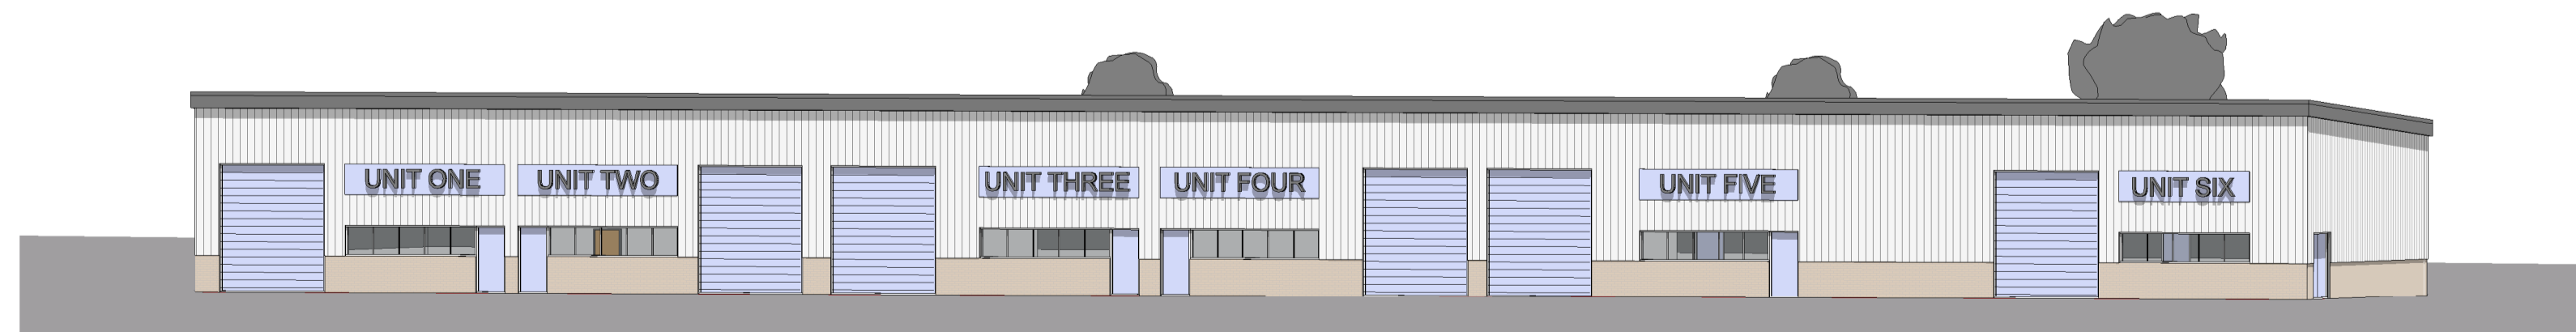

NOTES:
 Do not scale from this drawing - use figured dimensions only.
 All dimensions are to be checked before implementation.
 Any discrepancies are to be advised immediately.
 All information is copyright of DLA Architects Practice and may not be used or reproduced without prior permission.

REVISIONS

Heathfield, Stacey Bushes
 Stacey Bushes
 Plan, Sections & Elevations - OPTION 1

DAT	SCALE	Status
MAY 2018	1 : 200@A1	INFORMATION
DRAWING NUMBER	REVISION	DRAWN
1027-007a		DP
		CHECKED BY
		PR

50 North Thirteenth Street
 Central Milton Keynes, MK9 3BP
 t: 01908 259719
 e: mail@dl-a-architects.com
 www.dla-architects.com
 © DLA ARCHITECTS PRACTICE LTD

