



Keswick Hall Ground Floor Layout


Scale: approx. 1:200 (at A3)

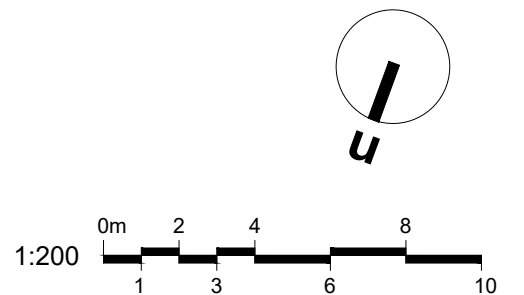


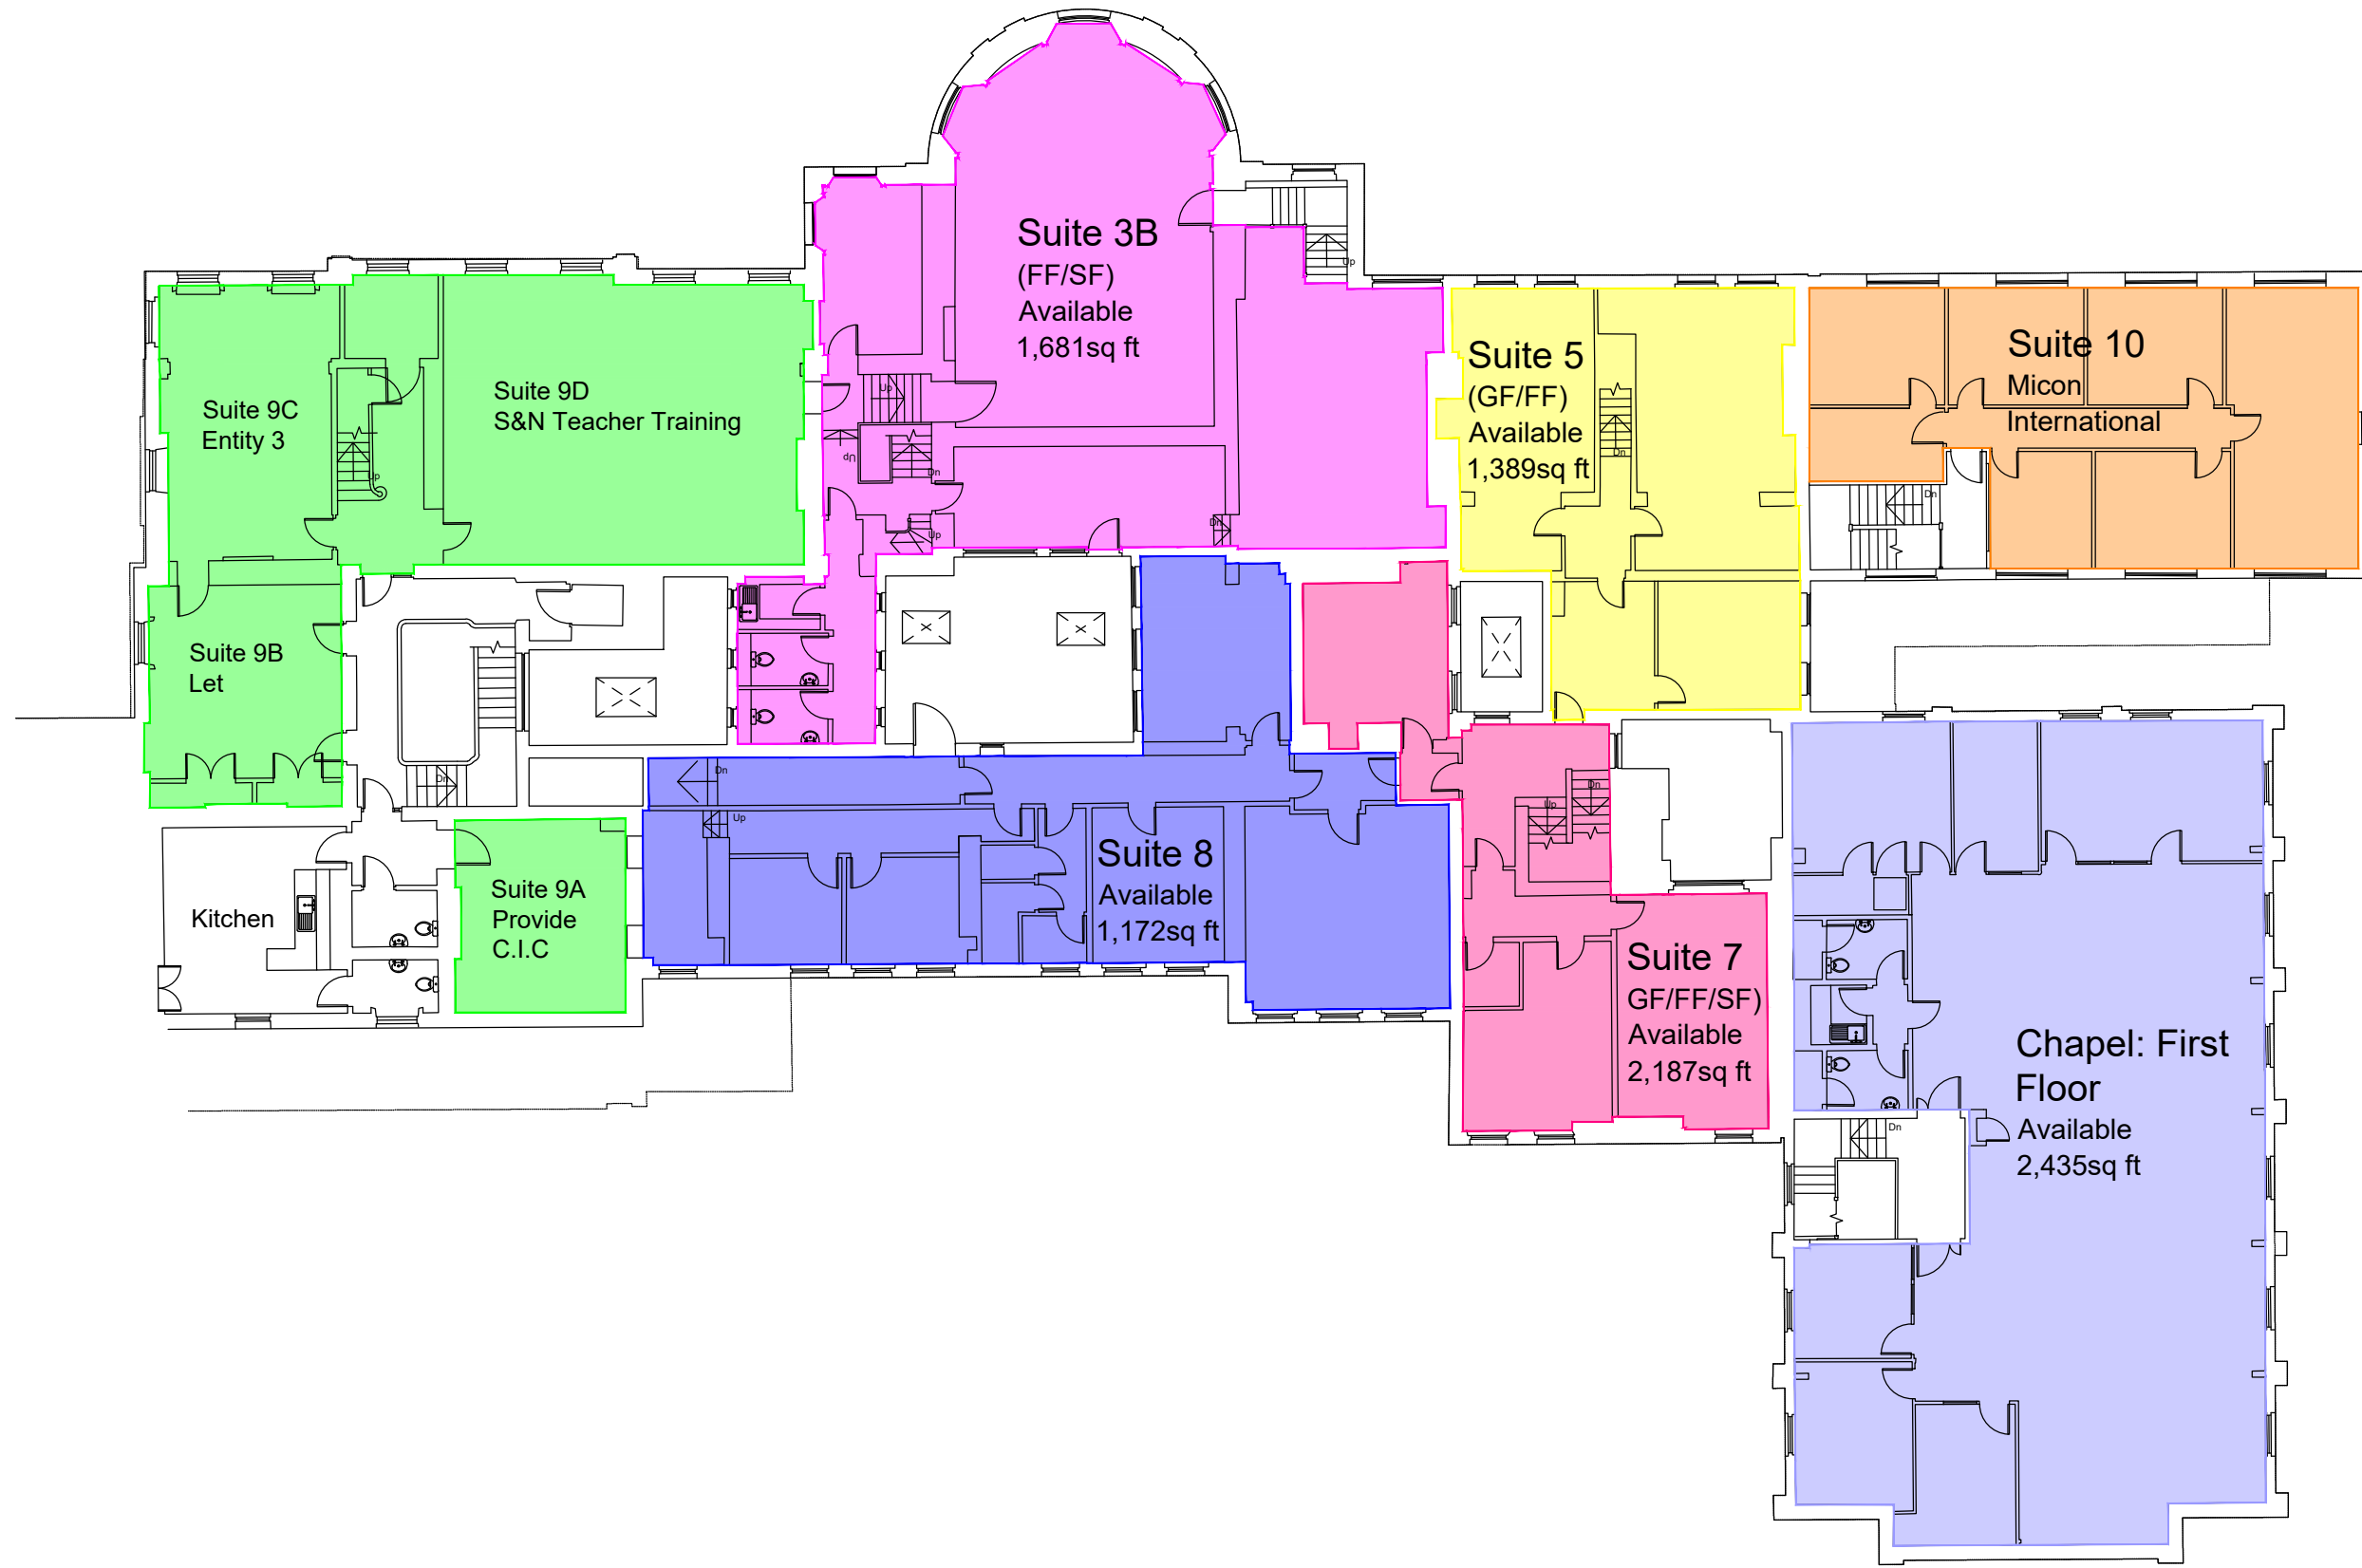

Keswick Hall First Floor Layout

Scale: approx. 1:200 (at A3)

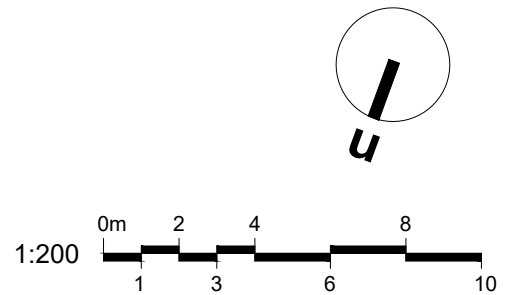

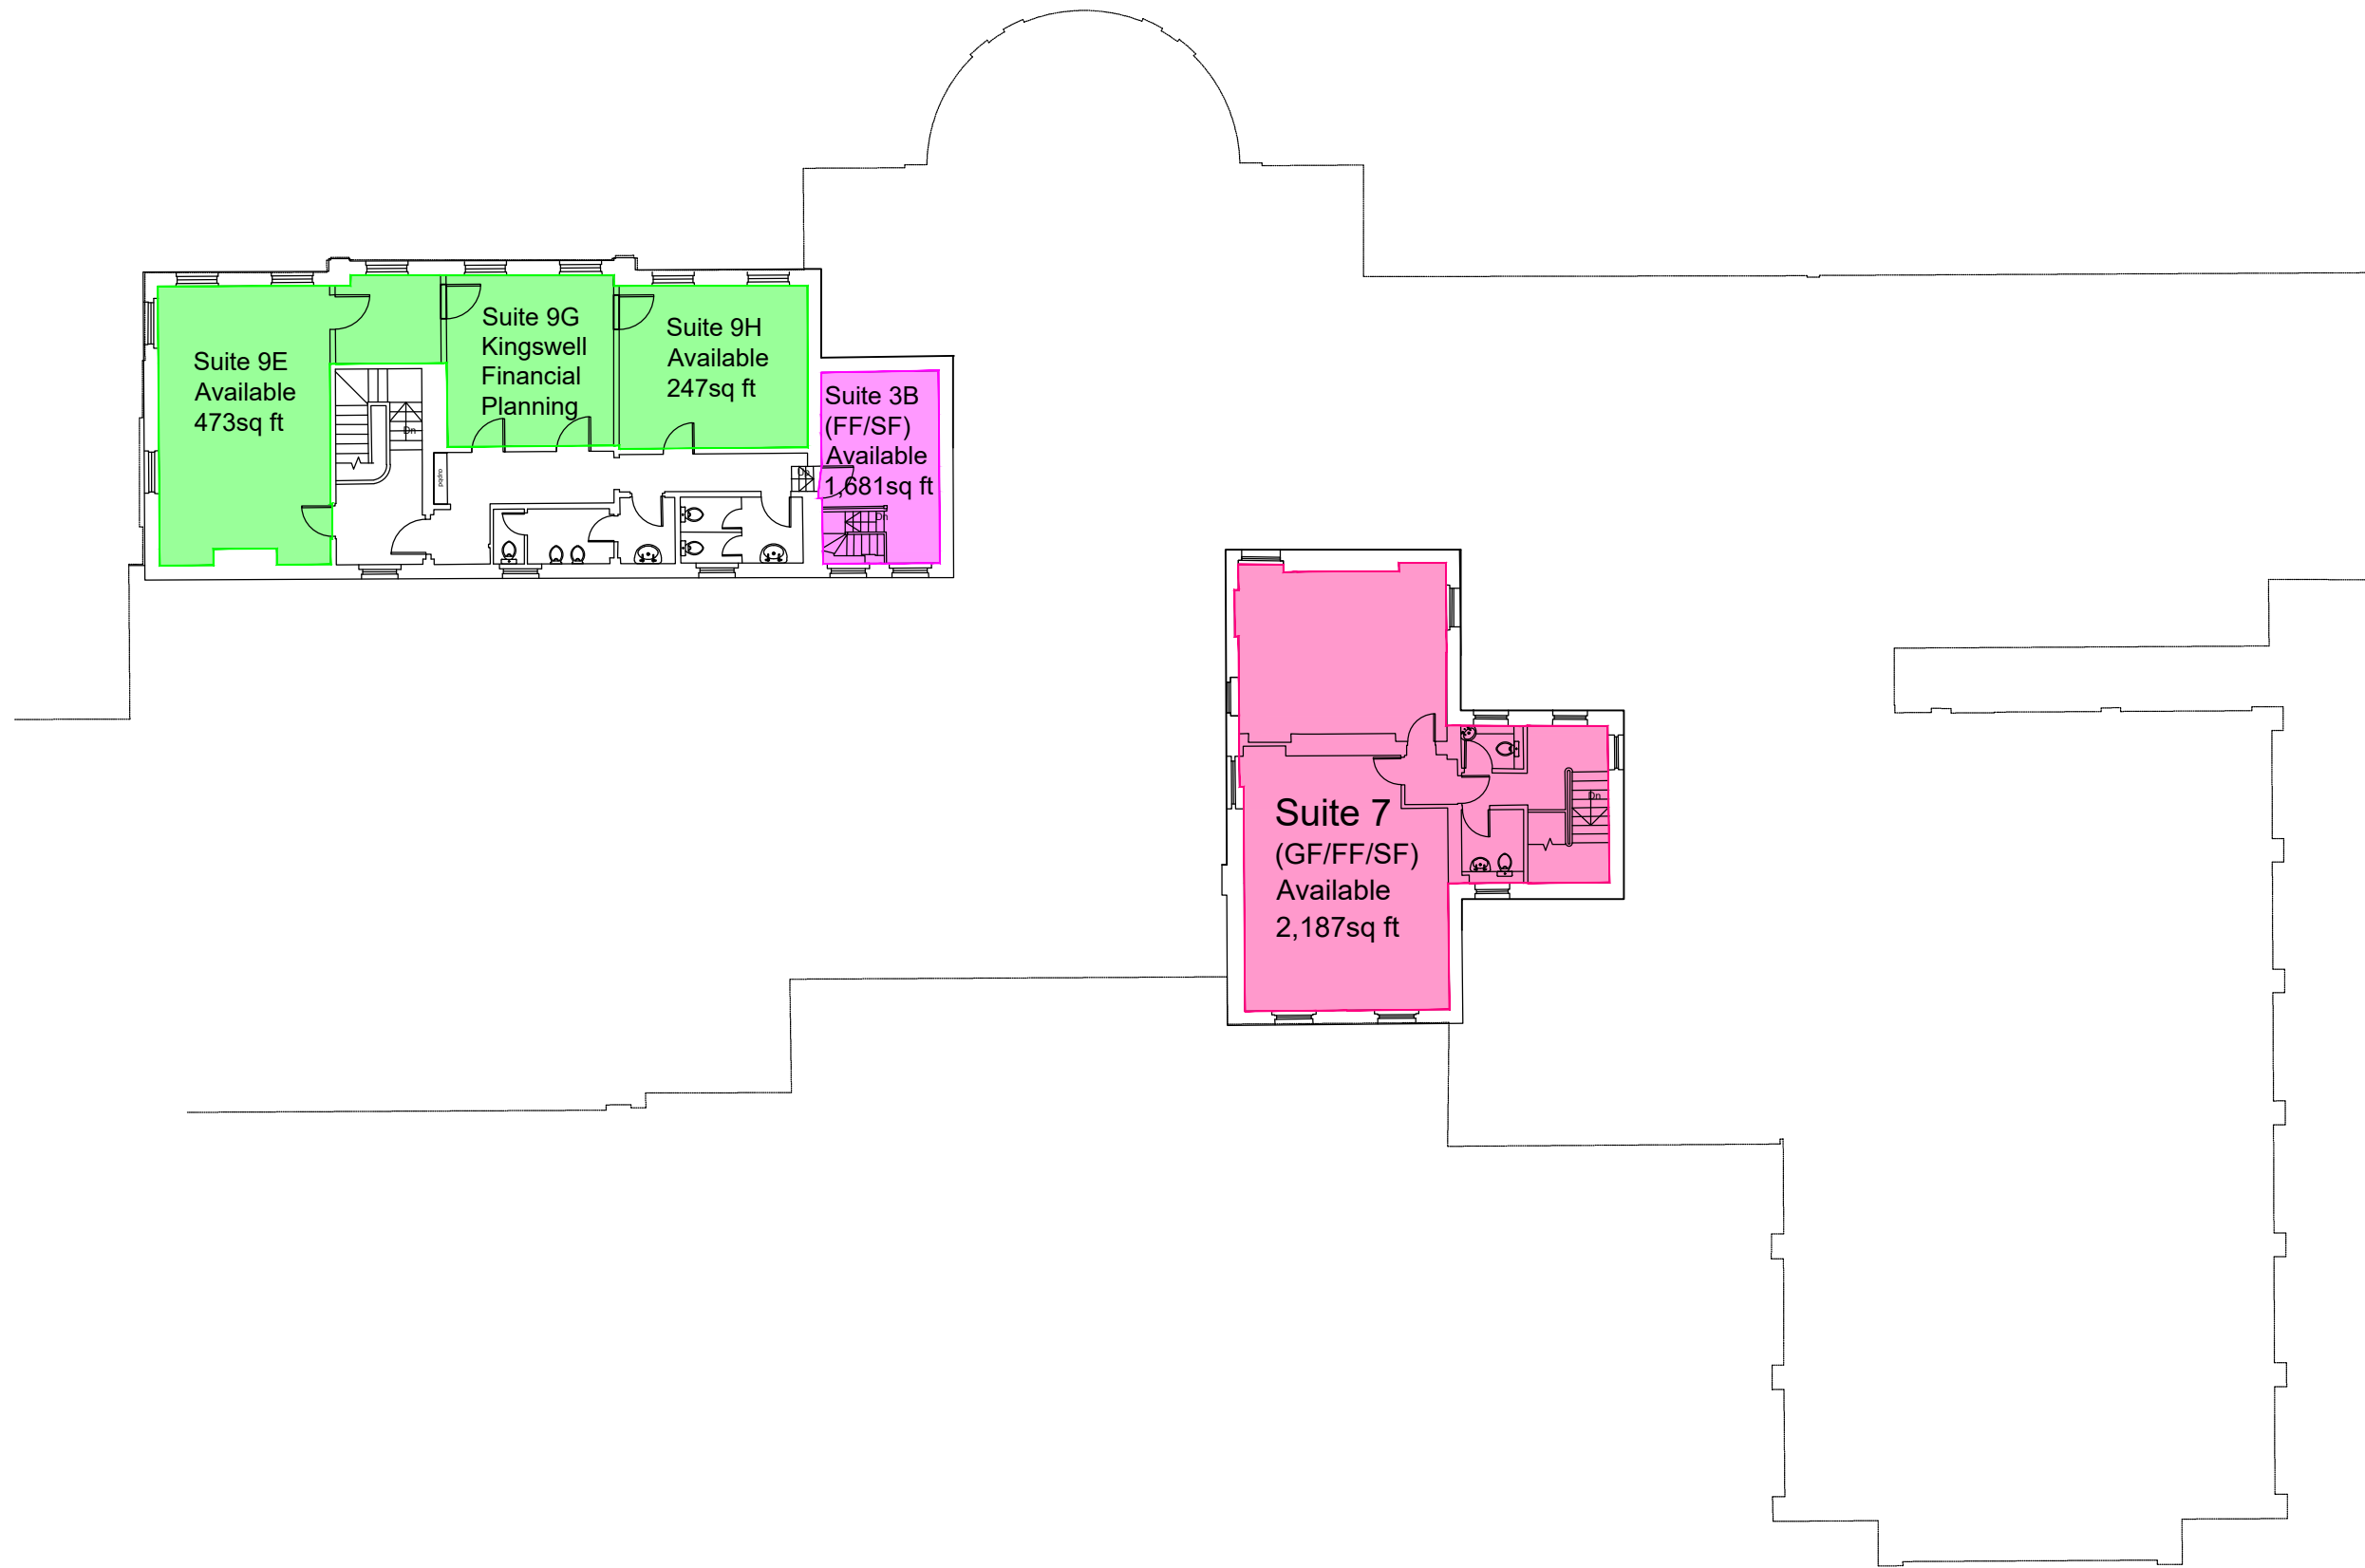

Keswick Hall Second Floor Layout

Scale: approx. 1:200 (at A3)

